



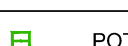
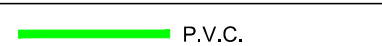
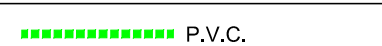

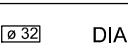


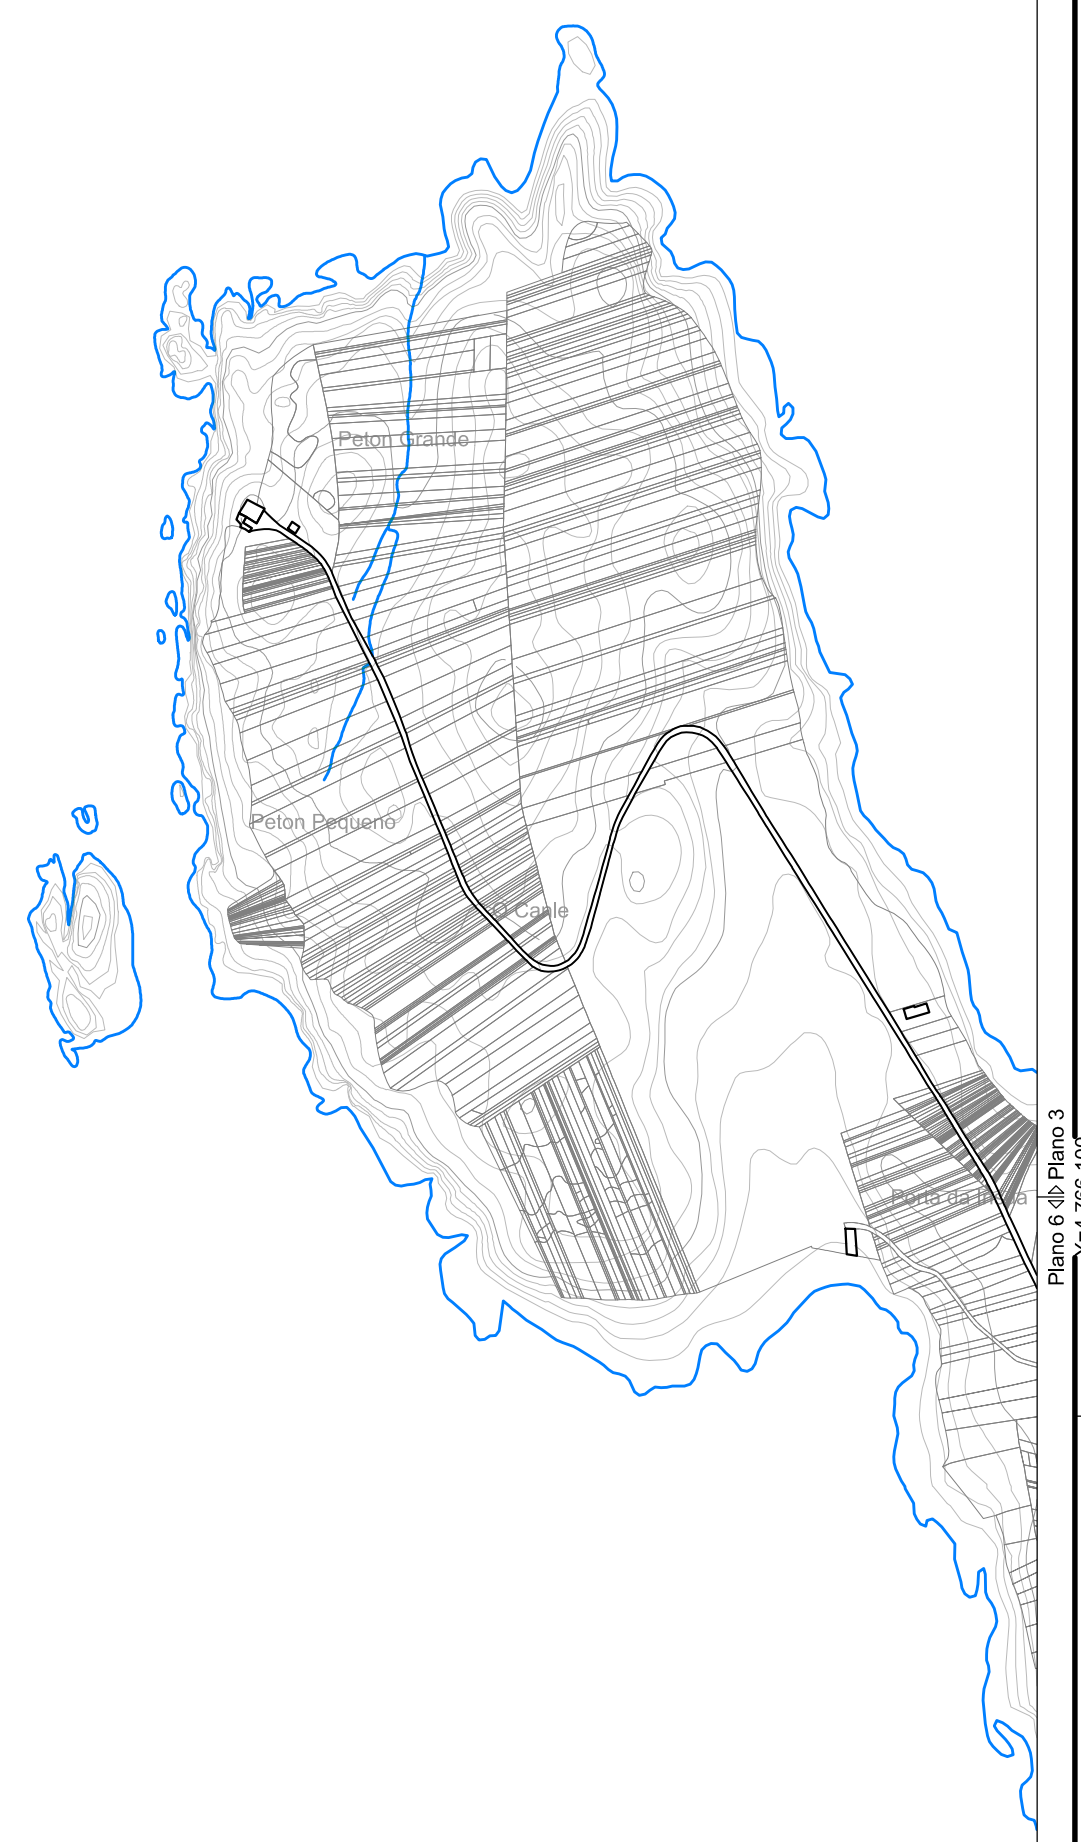


Y=4.768.700  
X=468.900  
Y=4.763.500  
X=468.900

Y=4.768.700  
X=476.900  
Y=4.763.500  
X=476.900



LENDAS				
TIPO DE TUBERIA	TITULARIDADE	TIPO DE TUBERIA	TITULARIDADE	SIMBOLOXIA
 POLIETILENO	MUNICIPAL	 POLIETILENO	VECINAL	 DEPOSITO MUNICIPAL  POTABILIZADORA
 P.V.C.	MUNICIPAL	 P.V.C.	VECINAL	 DEPOSITO VECINAL  DIAMETRO DO TUBO
 OUTROS MATERIAIS	MUNICIPAL	 OUTROS MATERIAIS	VECINAL	 CAPTACION DE AUGA

 <b>PLAN XERAL DE ORDENACION MUNICIPAL</b> <b>MUXIA</b>		equipo redactor:  CERNE INGENIERIA, S.A.		director do equipo: ENXENHEIRO DE CARREIRAS  ANGEL DELGADO CID		nº expediente: 3.761/13 E.P.S.      FD		escala: <b>1/10.000</b> 1:100 m	
fase: <b>INFORMACION TERMO MUNICIPAL</b>		data: ABRIL 2 016		plano nº: <b>6.15</b>					